



FIRST ANGLE PROJECTION

1080 0 25 947 2 ON DEC

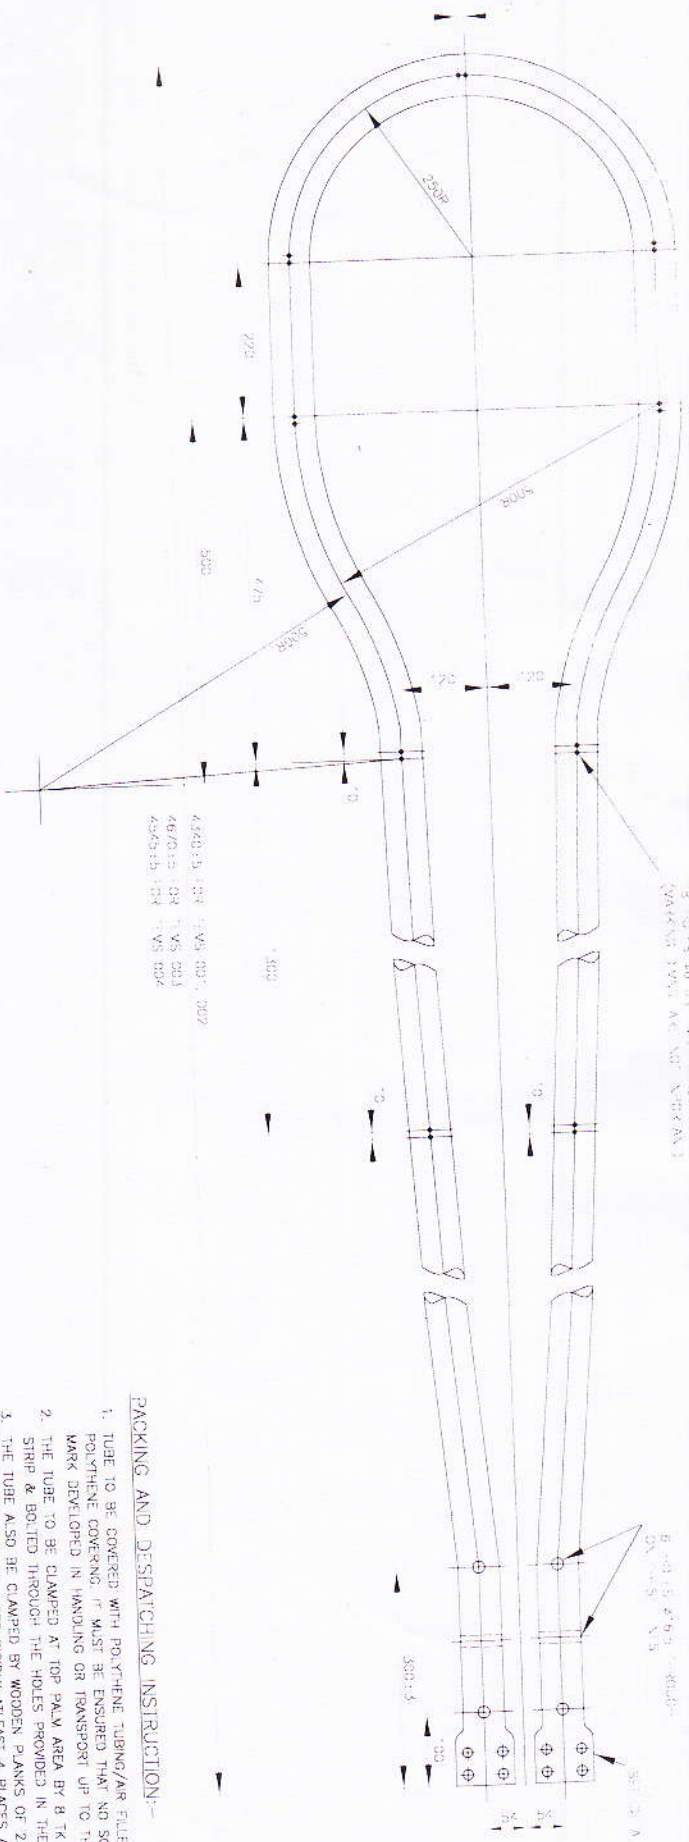

5 - 0 - 15 20 DIA 5.8 TOLERANCE DIA  
GAUGE FOR ALL WORK

ALL DIMENSIONS ARE IN MM

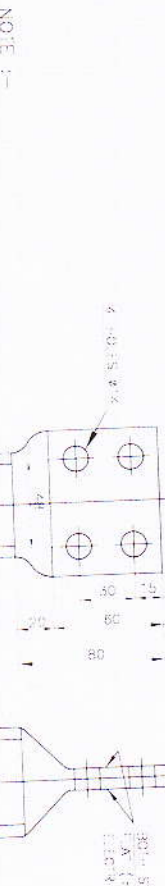

- NOTE:-
1. SEQUENCE OF OPERATION TO BE IN LINE WITH DRG NO 2478190004 REV.03
  2. PERMITTED TOLERANCE ON OUT SIDE DIAMETER OF TUBE AT BENDS IS 3 mm.
  3. TUBE ENDS TO BE PRESSED AS PER DETAIL 'A'.
  4. THE TOP END FLAT PORTIONS TO BE TINKED AS PER DEPT. STD. IR 2001/P. SL. NO. 11.

REV	DATE	ALTERED CHECKED APPROVED	ZONE	REV	DATE	ALTERED CHECKED APPROVED	ZONE	REV	DATE	ALTERED CHECKED APPROVED	ZONE	REV	DATE	ALTERED CHECKED APPROVED	ZONE
1															
2	12.12.11														
3	12.12.11														
4	12.12.11														
5	12.12.11														

ADDITIONAL INFORMATION				REMARKS				DRAWING NO				PART OF PRODUCT OR NAME OF CUSTOMER/PRODUCT			
001	002	003	004					AA 12329	REV 03	65.29					
ALUMINIUM TUBE	20 I/DX60 O/DX9050	20 I/DX60 O/DX91720	20 I/DX60 O/DX9050					AA 12329	REV 03	65.96					
								AA 12329	REV 03	61.42					
								AA 12329	REV 03	41.76					

**PACKING AND DESPATCHING INSTRUCTION:-**

1. TUBE TO BE COVERED WITH POLYTHENE TUBING/AIR FILLED BULBONED POLYTHENE COVERING, IF MUST BE ENSURED THAT NO SCRATCH OR DENT MARK DEVELOPED IN HANDLING OR TRANSPORT UP TO THE SHELL WORKS.
2. THE TUBE TO BE CLAMPED AT TOP PALM AREA BY 8 TK X 25 WIDE STEEL STRIP & BOLTED THROUGH THE HOLES PROVIDED IN THE PALM AREA.
3. THE TUBE ALSO BE CLAMPED BY WOODEN PLANKS AT AN INTERVAL OF 1 METER TO AVOID ANY DEFORMATION DURING DESPATCHING OF THE TUBE.
4. 3 OR 4 NOS. CLAMPED TUBES TO BE FURTHER PACKED IN TO THE WOODEN BOXES. THE MOVEMENT INSIDE THE BOX TO BE ARRESTED BY PROPER CLAMPING. IF NEEDED EXIST THE ADDITIONAL WOODEN PLANKS TO BE INSERTED BETWEEN THE TUBES TO AVOID ANY DISHAPE DUE TO SAG.

**STATUTORY INFORMATION**

**DISTRIBUTION OF PRINTS**

REV. DATE, CHECKED, APPROVED, ZONE

**STATUTORY INFORMATION**

**STATUS OF DRAWING**

**DISTRIBUTION OF PRINTS**

REV. DATE, CHECKED, APPROVED, ZONE

**STATUTORY INFORMATION**

**STATUS OF DRAWING**

**DISTRIBUTION OF PRINTS**

REV. DATE, CHECKED, APPROVED, ZONE